


Site plan
1:500

Ben Rhydding 'De Mohicanen' Scout & Guide Group Headquarters - Wheatley Lane


DRAWING NUMBER
01

PROJECT
REPLACEMENT SCOUT &
GUIDE HEADQUARTERS
WHEATLEY LANE
BEN RHYDDING

DRAWING
LOCATION PLAN + SITE PLAN

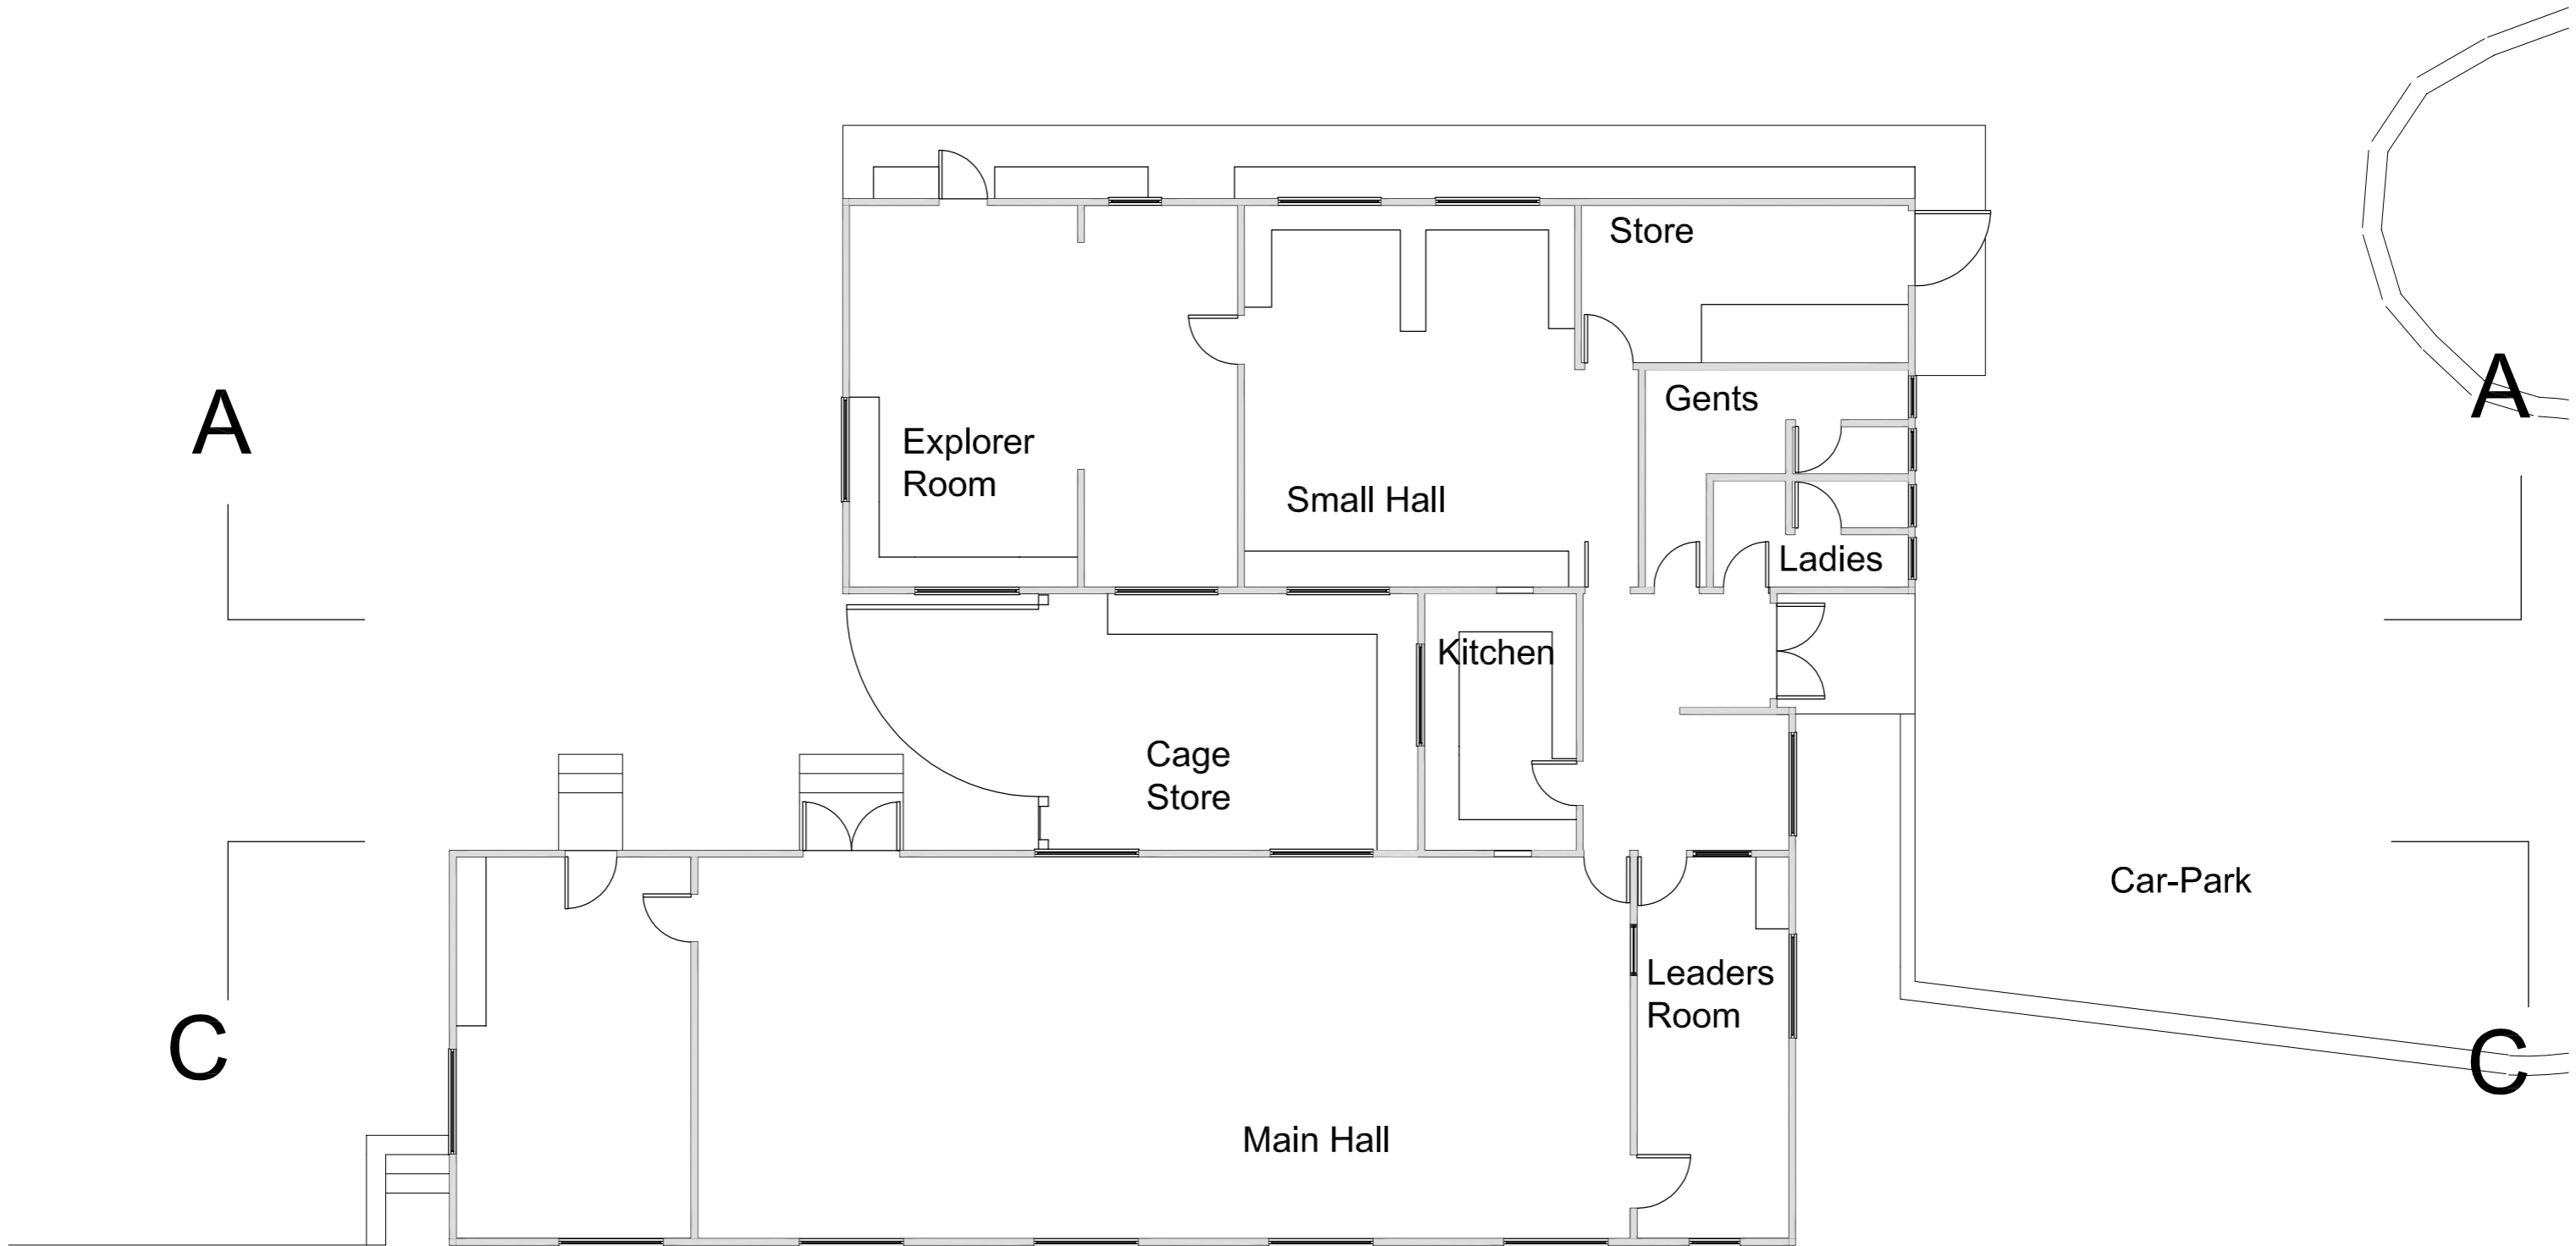

Floor plan
1:100

 


B

DRAWING NUMBER
02

PROJECT
REPLACEMENT SCOUT &
GUIDE HEADQUARTERS
WHEATLEY LANE
BEN RHYDDING

DRAWING
EXISTING GROUND FLOOR

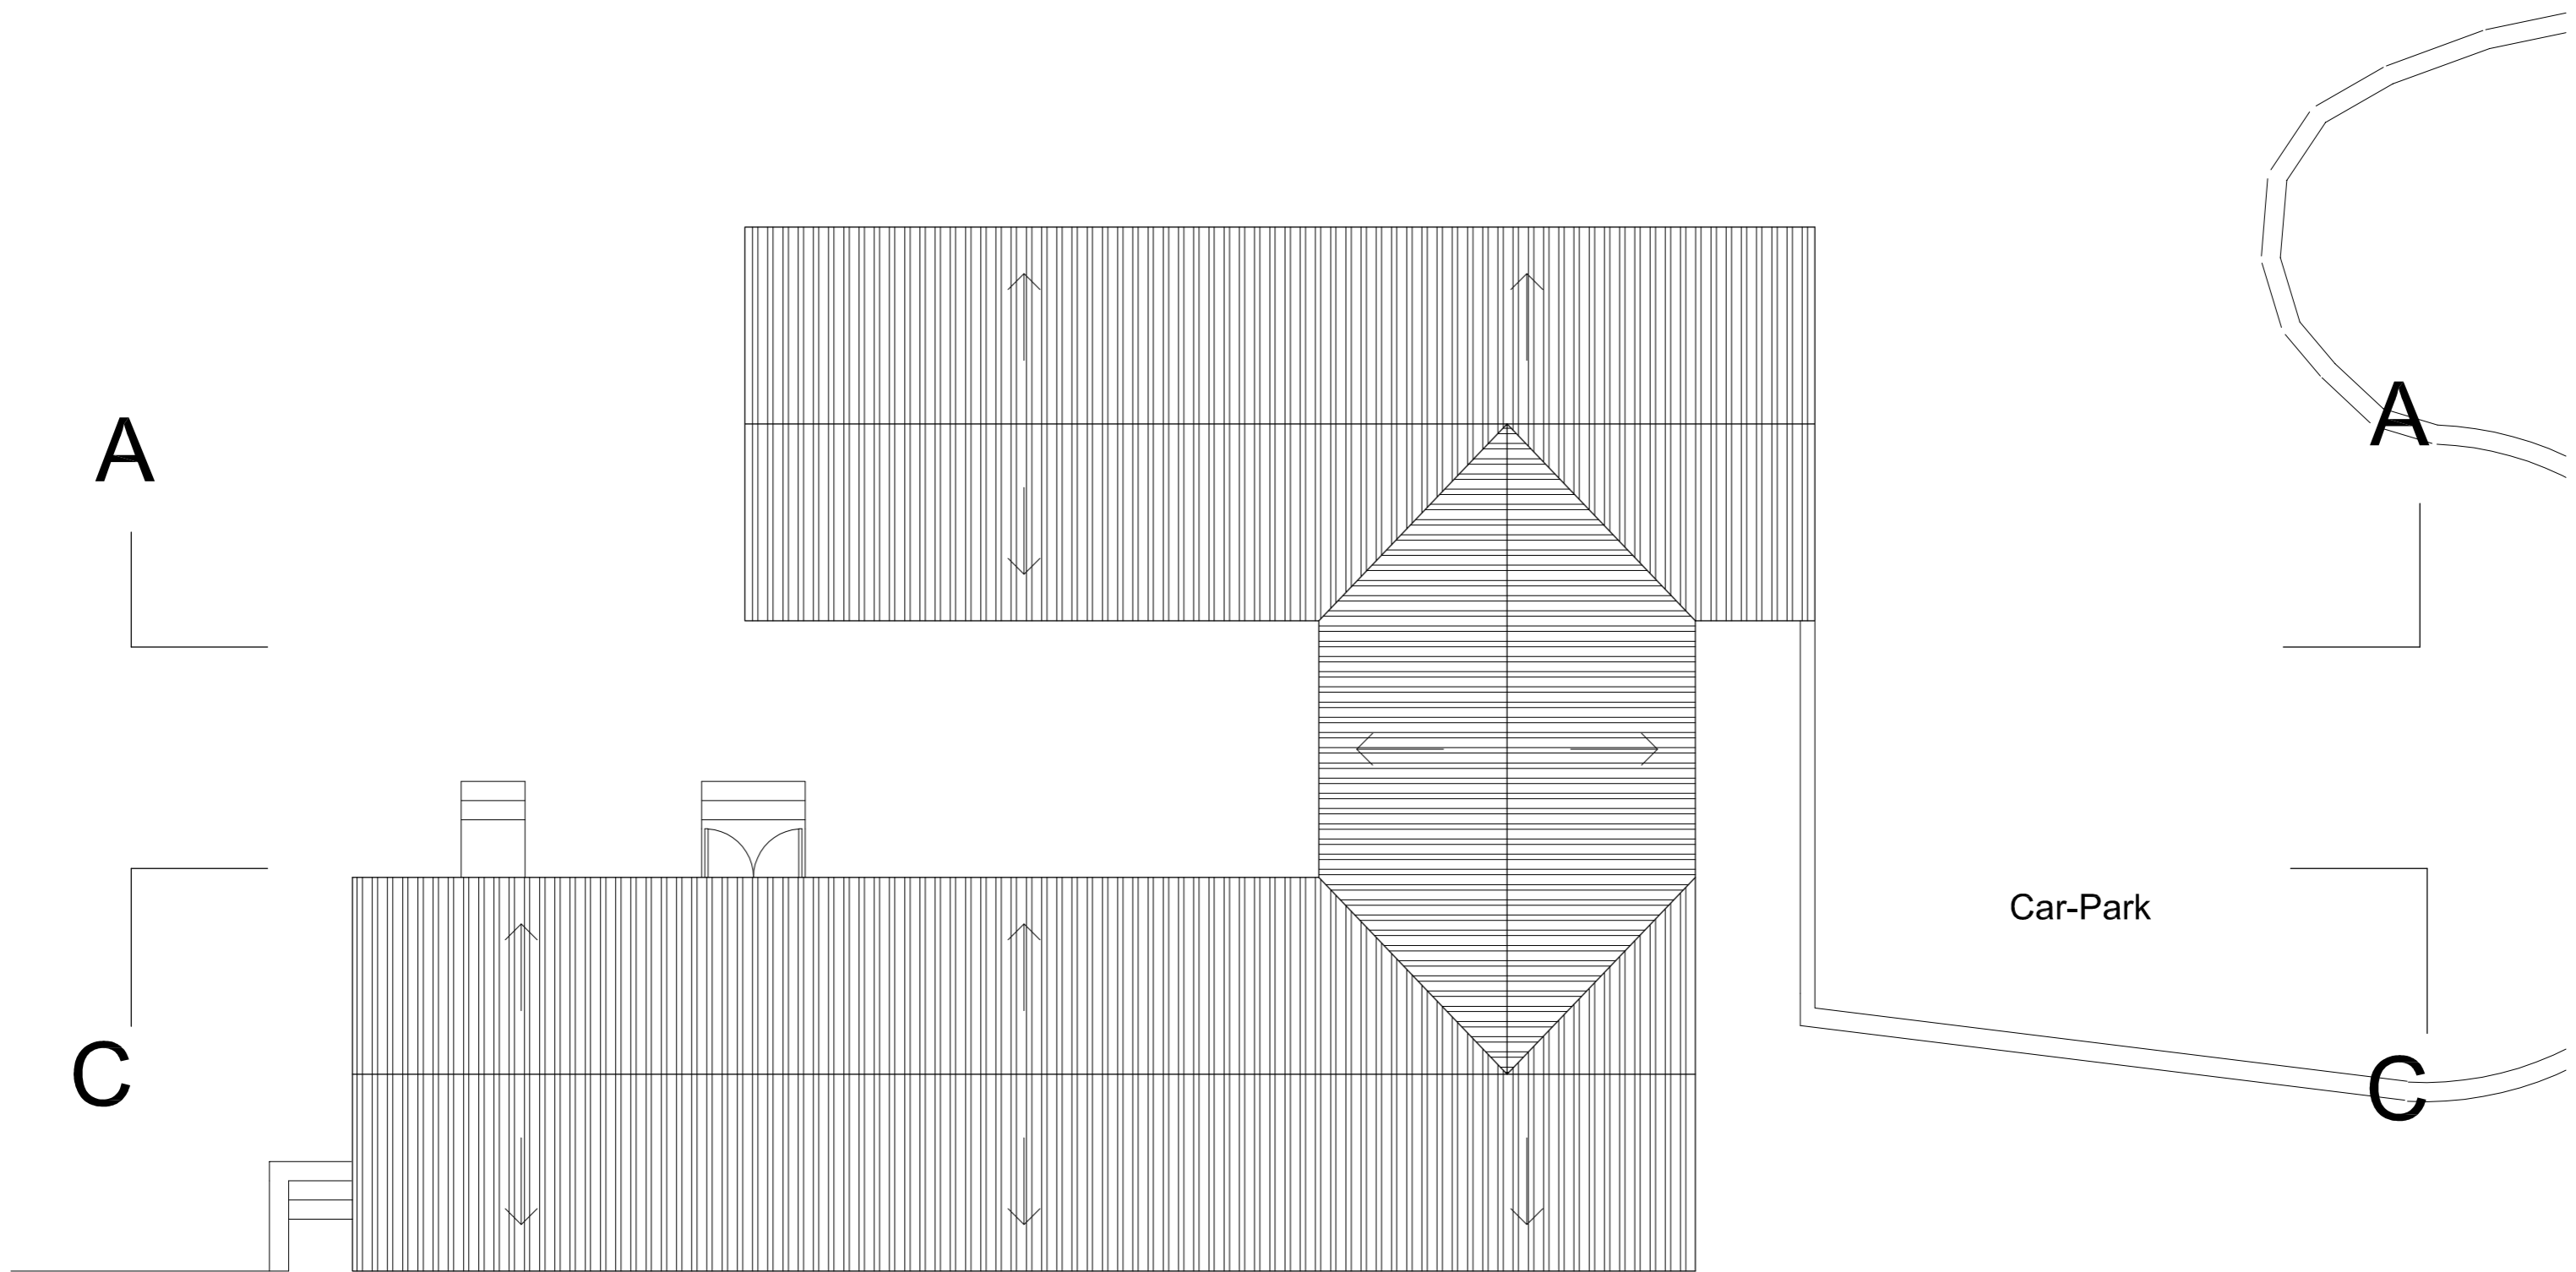

A


A

C

C


Car-Park

Roof plan
1:100


 


B


DRAWING NUMBER
03
PROJECT
REPLACEMENT SCOUT &
GUIDE HEADQUARTERS
WHEATLEY LANE
BEN RHYDDING
DRAWING
EXISTING ROOF PLAN

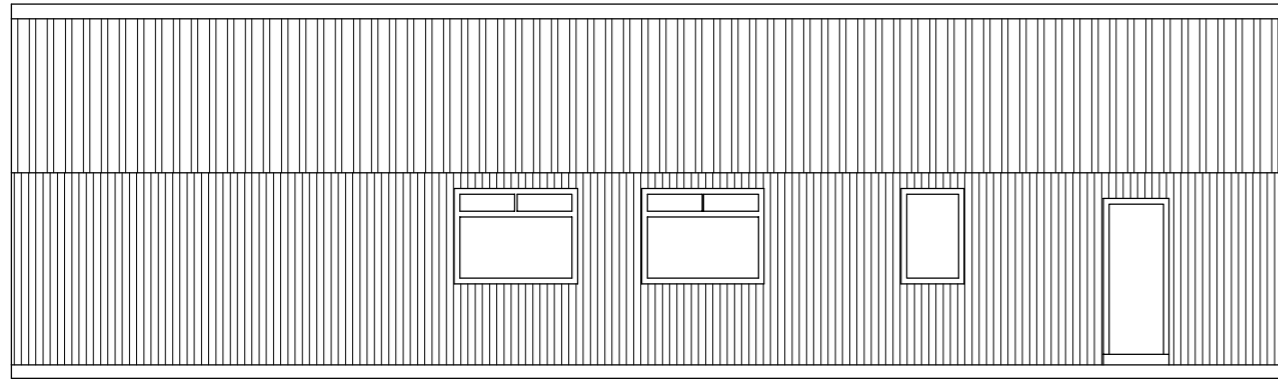


South Elevation
1:100

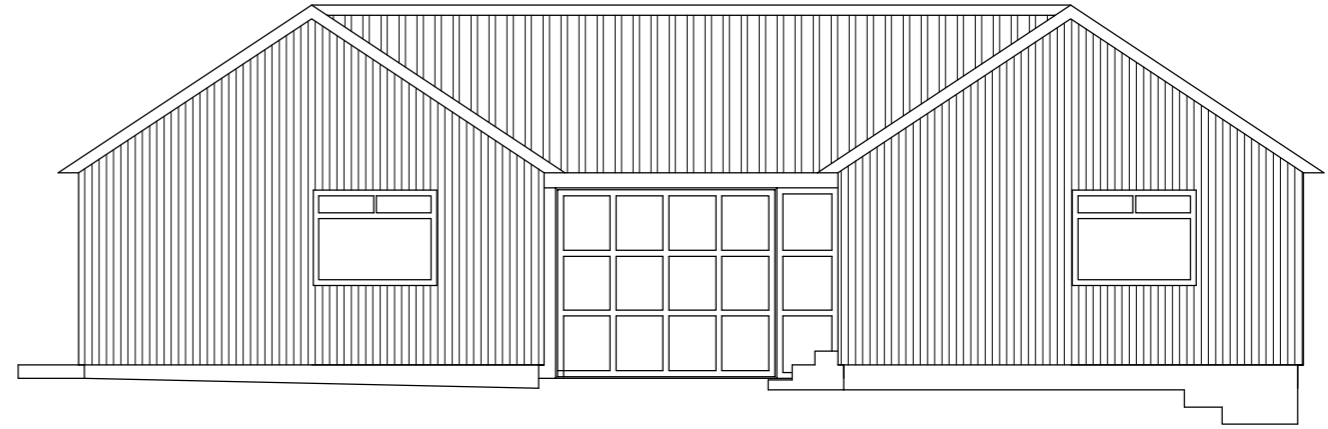 

East Elevation
1:100

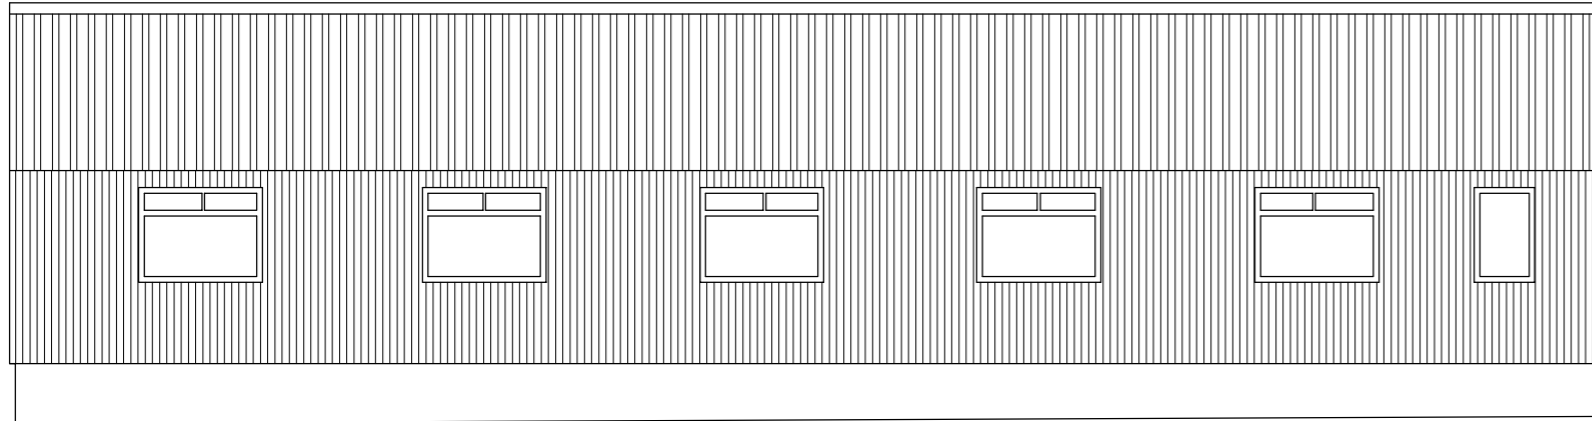


North Elevation
1:100


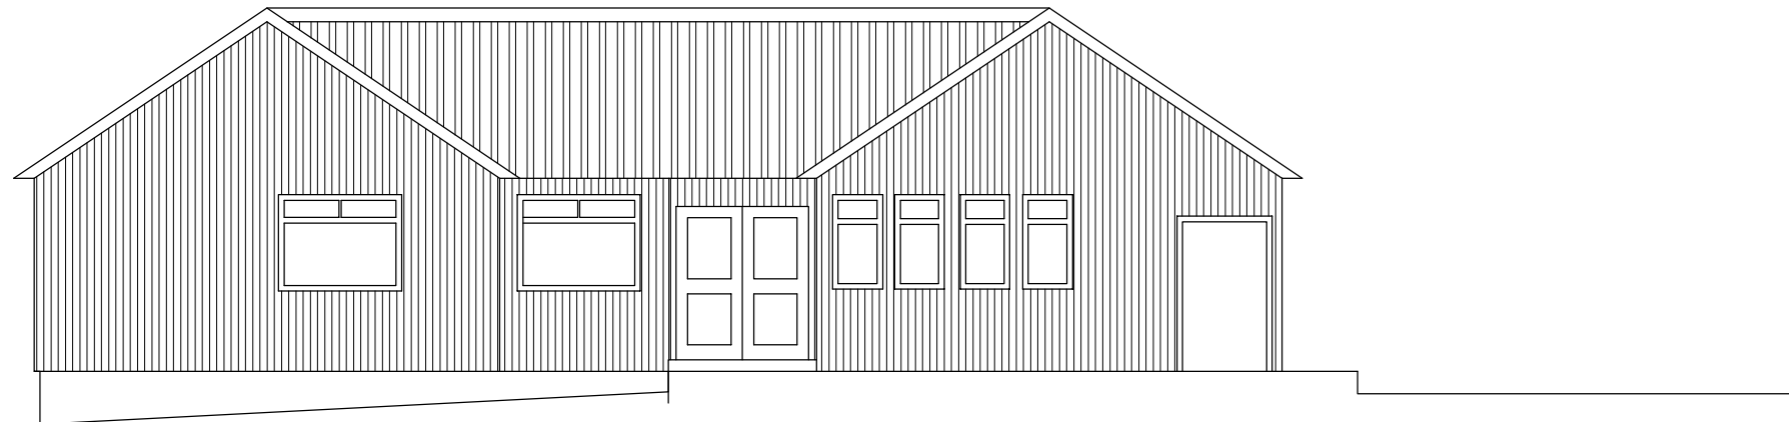


West Elevation
1:100


DRAWING NUMBER
04
PROJECT
REPLACEMENT SCOUT &
GUIDE HEADQUARTERS
WHEATLEY LANE
BEN RHYDDING
DRAWING
EXISTING ELEVATIONS

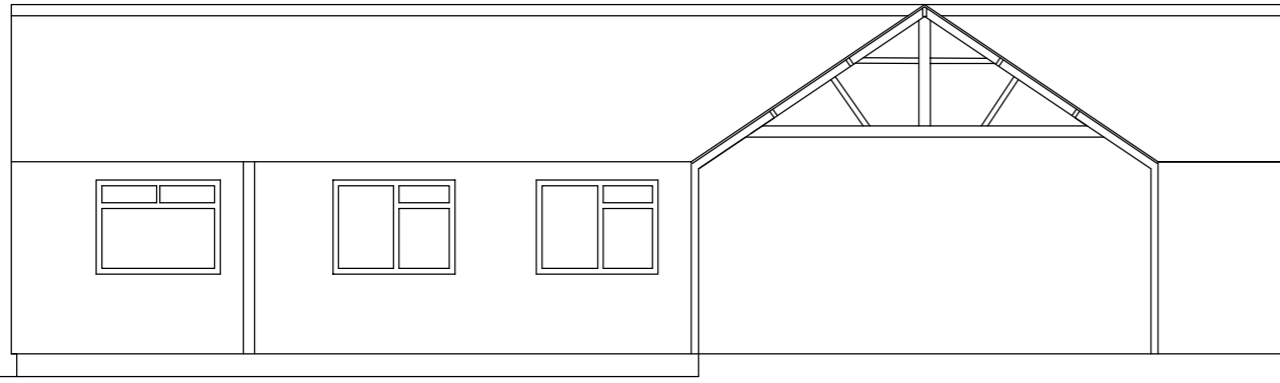

A-A
1:100

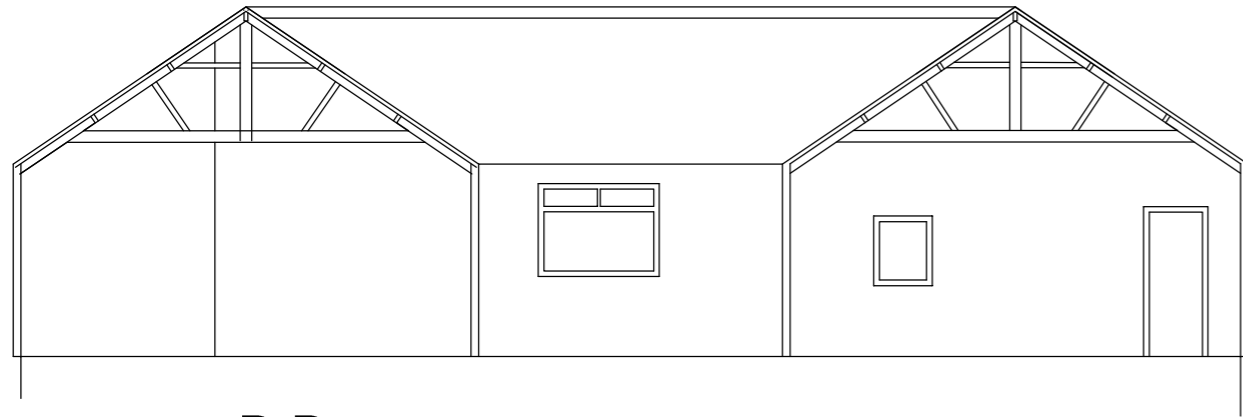 


B-B
1:100

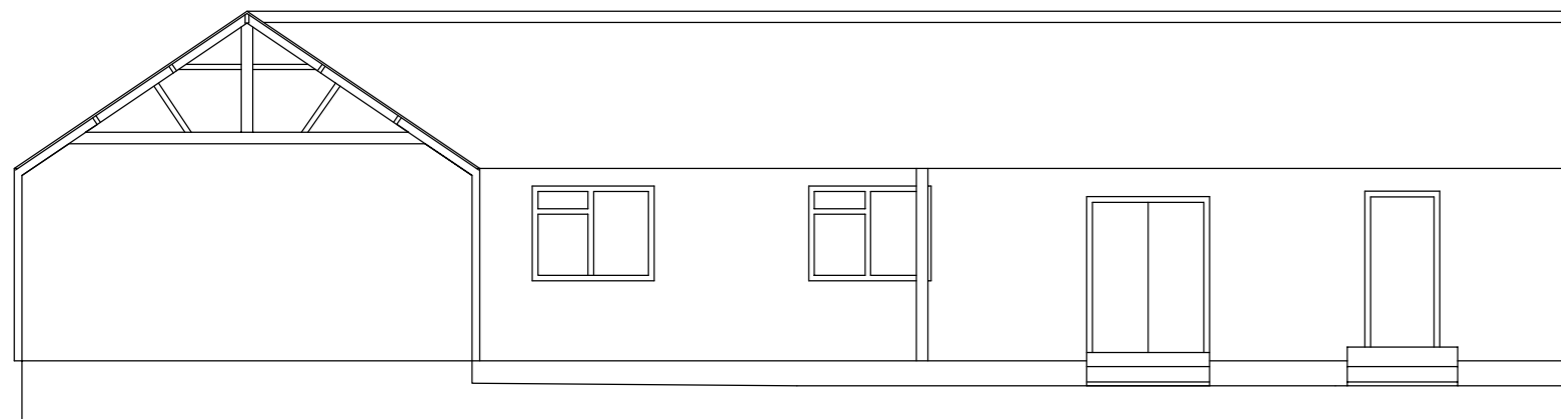

C-C
1:100

DRAWING NUMBER
05
PROJECT
REPLACEMENT SCOUT &
GUIDE HEADQUARTERS
WHEATLEY LANE
BEN RHYDDING
DRAWING
EXISTING SECTIONS

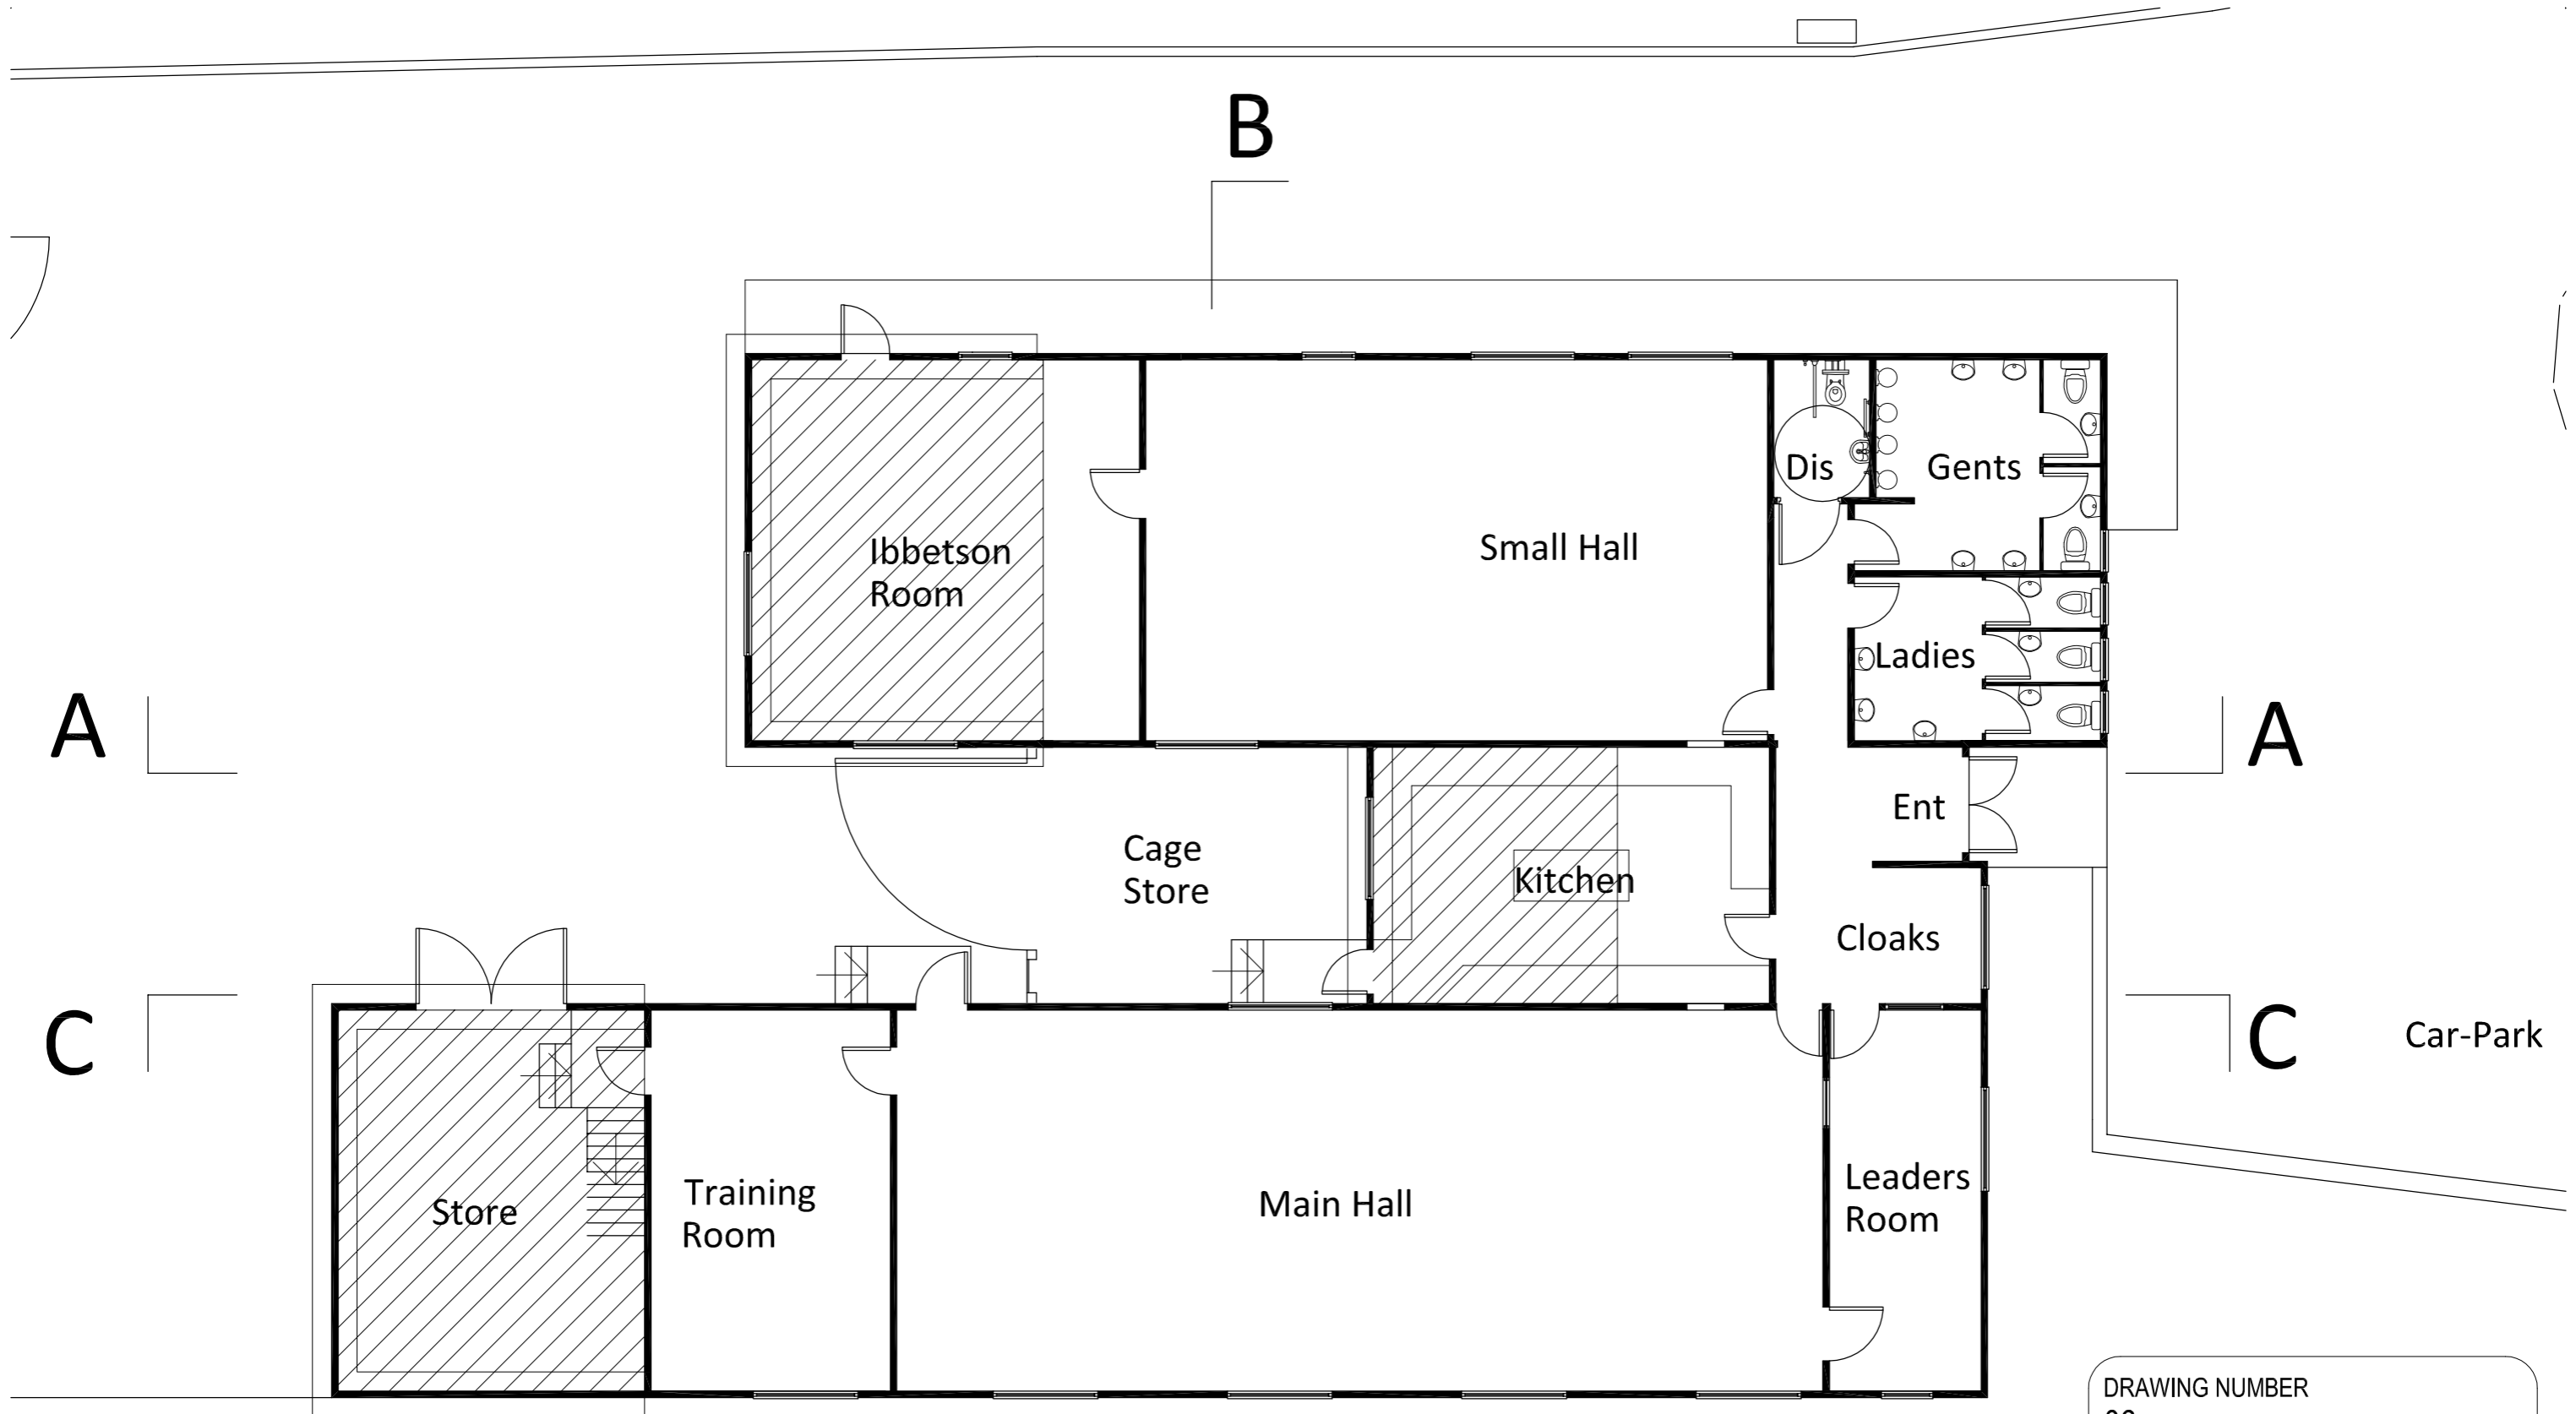

A

B


A

C

C


Car-Park

Floor plan
1:100

 

B

DRAWING NUMBER
06
PROJECT
REPLACEMENT SCOUT &
GUIDE HEADQUARTERS
WHEATLEY LANE
BEN RHYDDING
DRAWING
PROPOSED GROUND FLOOR

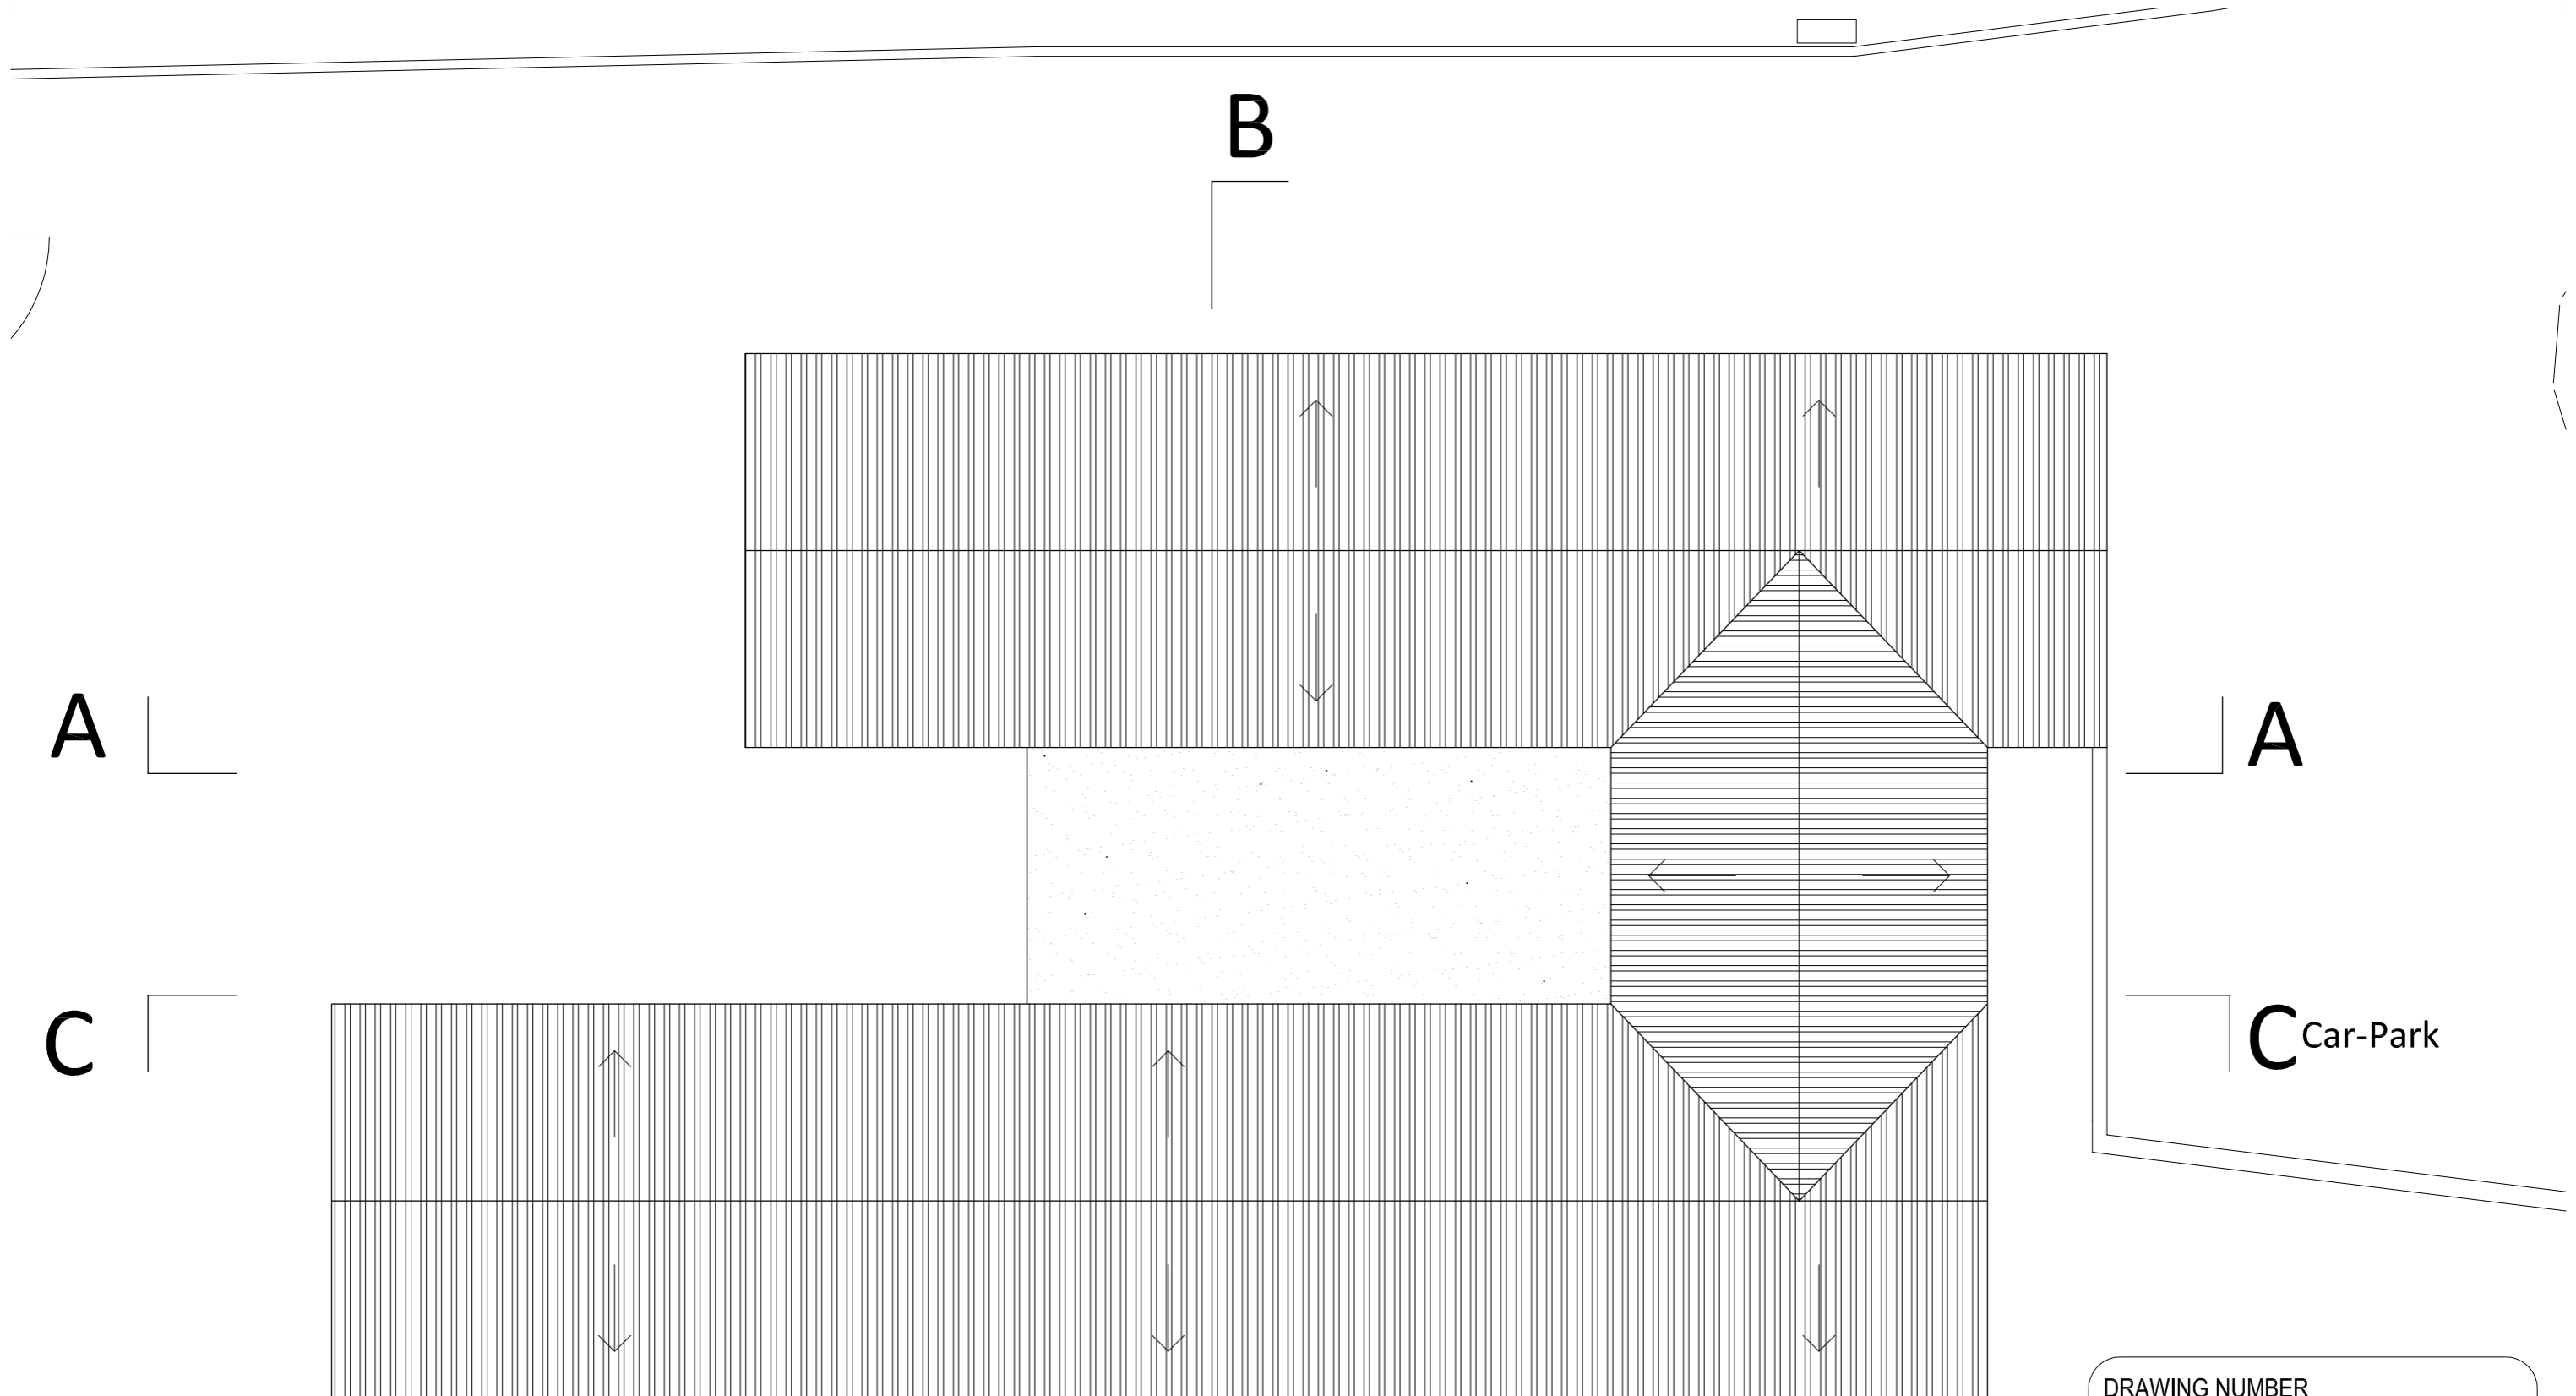

A


B

C

A


C Car-Park

Roof plan
1:100


 


B


DRAWING NUMBER
07
PROJECT
REPLACEMENT SCOUT &
GUIDE HEADQUARTERS
WHEATLEY LANE
BEN RHYDDING
DRAWING
PROPOSED ROOF PLAN

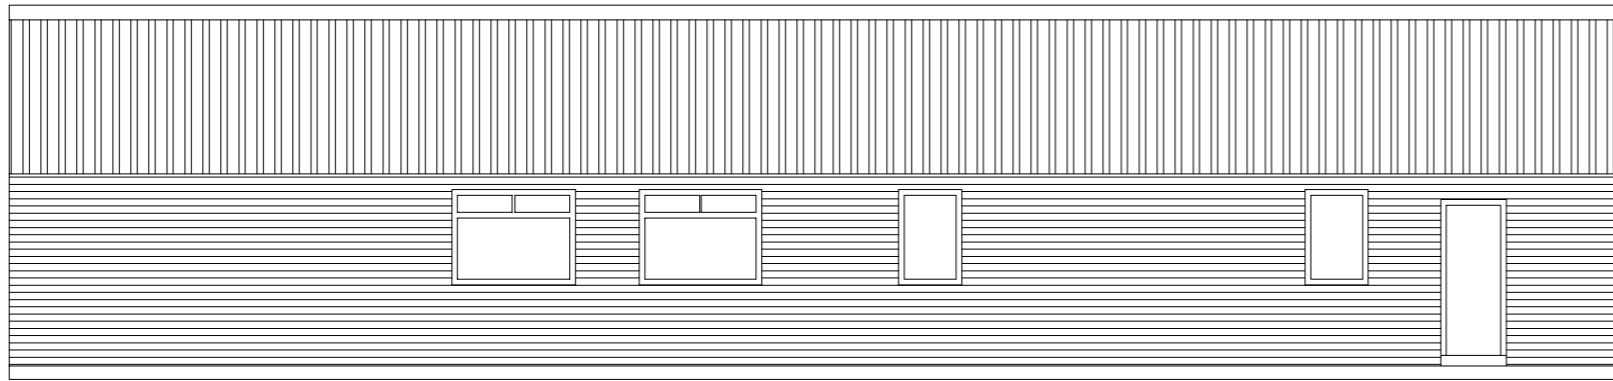


South Elevation
1:100

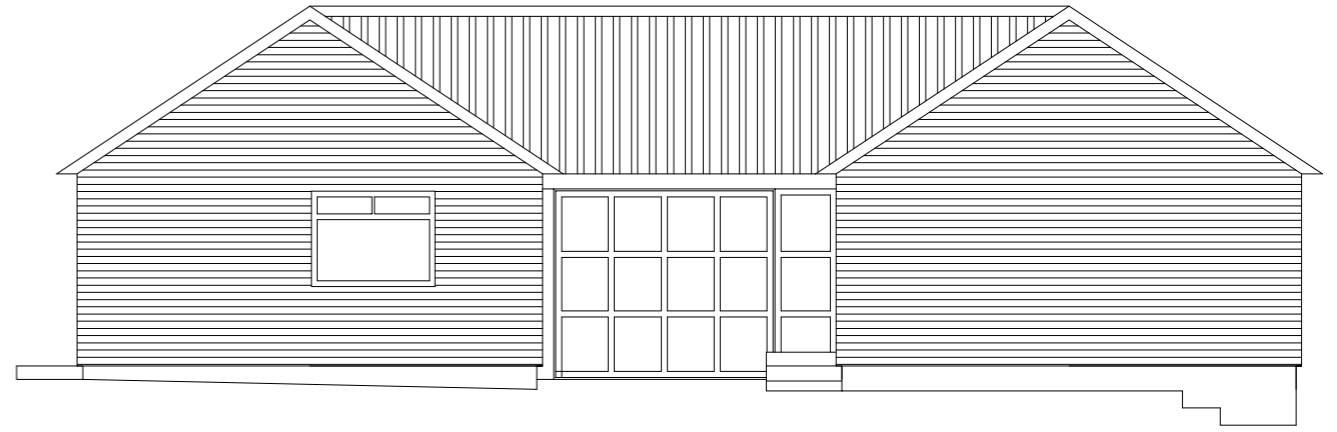 

East Elevation
1:100

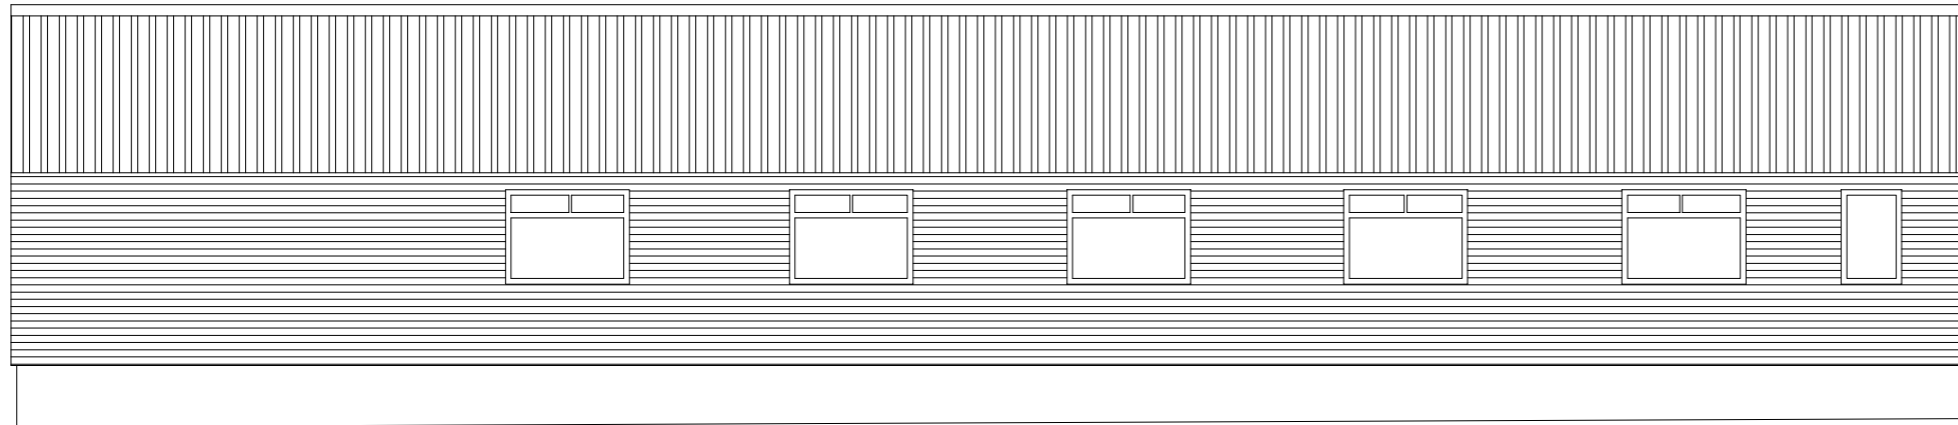


North Elevation
1:100


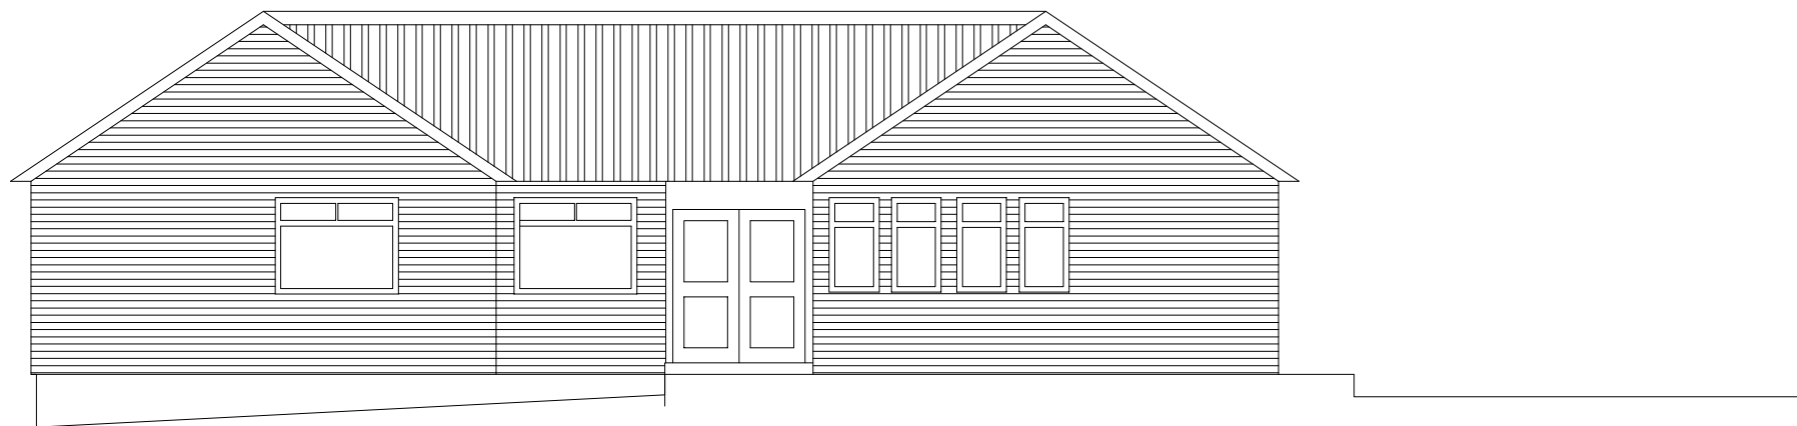


West Elevation
1:100


DRAWING NUMBER
08
PROJECT
REPLACEMENT SCOUT &
GUIDE HEADQUARTERS
WHEATLEY LANE
BEN RHYDDING
DRAWING
PROPOSED ELEVATIONS

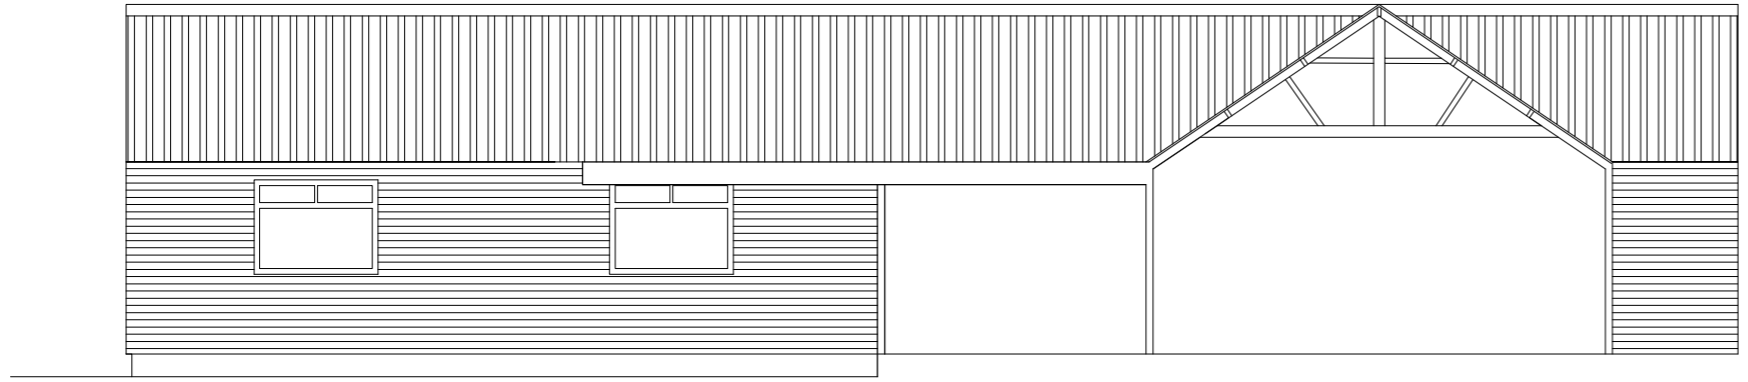

A-A
1:100

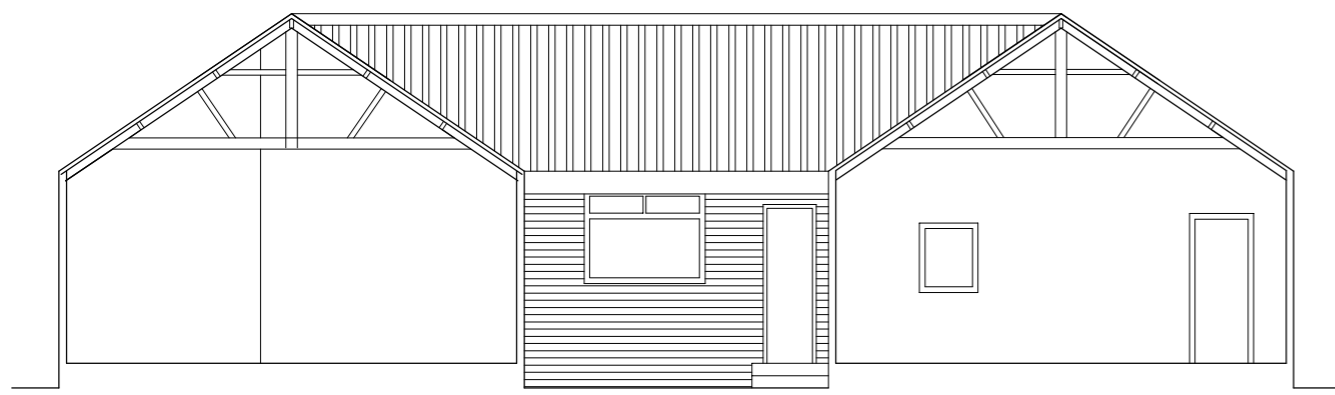 

B-B
1:100

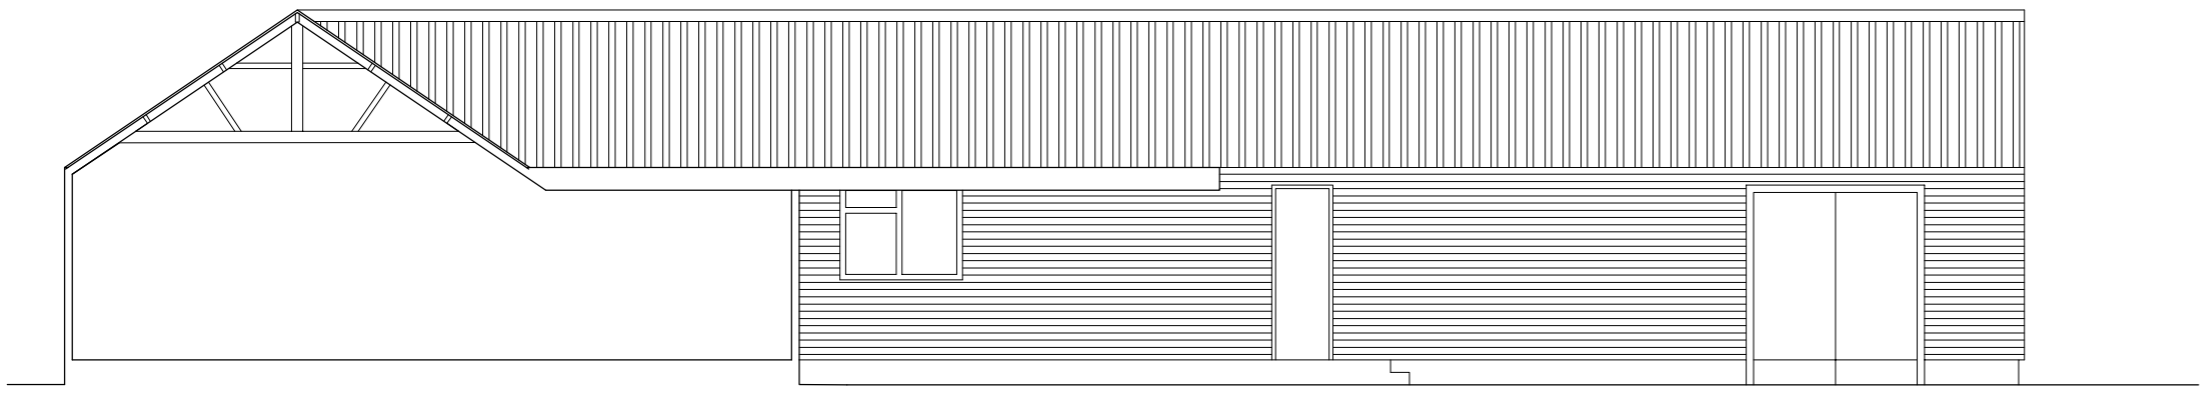

C-C
1:100

DRAWING NUMBER
09
PROJECT
REPLACEMENT SCOUT &
GUIDE HEADQUARTERS
WHEATLEY LANE
BEN RHYDDING
DRAWING
PROPOSED SECTIONS